

# COUNTY OF LANARK BOLTON CREEK BRIDGE REHABILITATION CONTRACT NO: C-07-2019-19-E0






**LANARK  
COUNTY**

**JEWELL  
ENGINEERING**

KINGSTON BELLEVILLE MISSISSAUGA  
TEL: (613) 389-7250 TEL: (613) 969-1111 TEL: (905) 856-1592  
FAX: (613) 388-2754 FAX: (613) 969-8988 FAX: (905) 856-5428  
E-mail: kingston@jewelleng.ca E-mail: info@jewelleng.ca E-mail: mississauga@jewelleng.ca  
TOLL FREE: 1-800-965-4338  
www.jewelleng.ca

# BOLTON CREEK, FALLBROOK ROAD

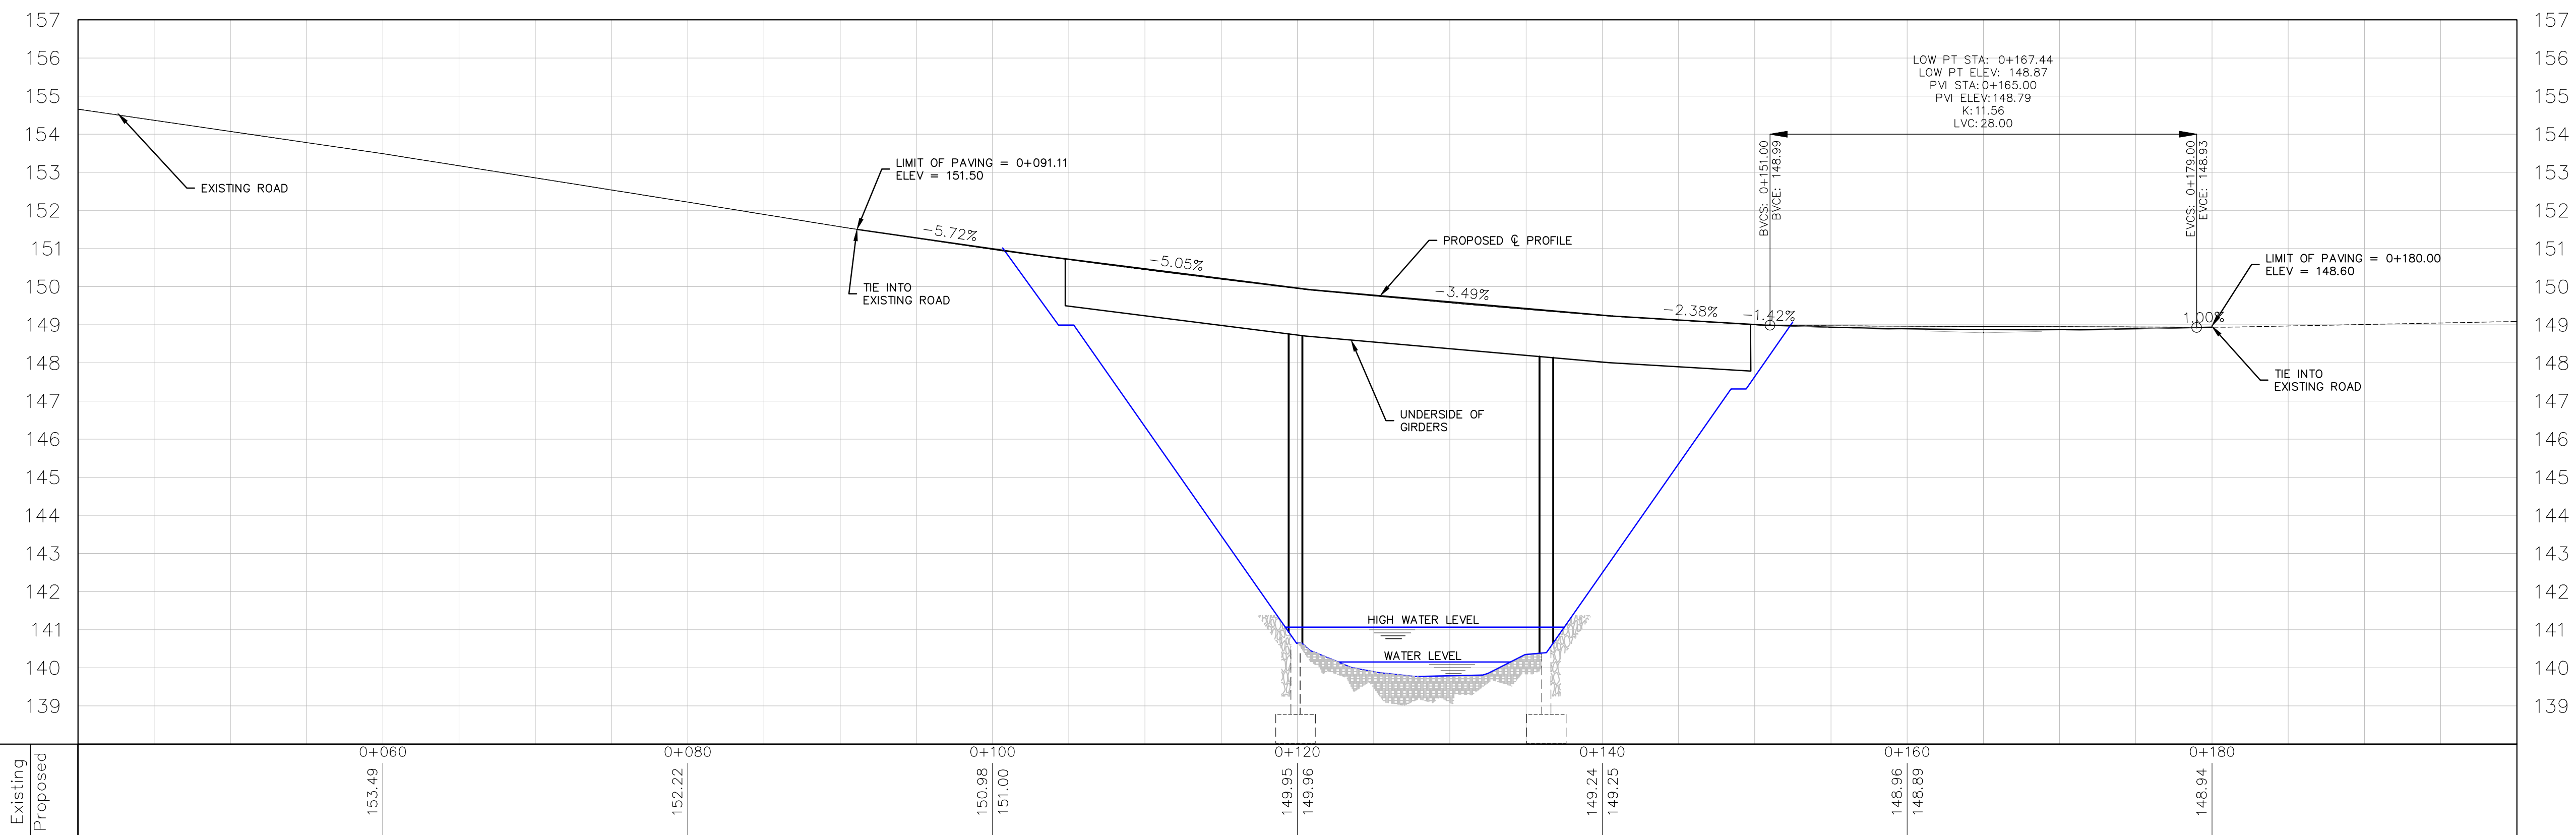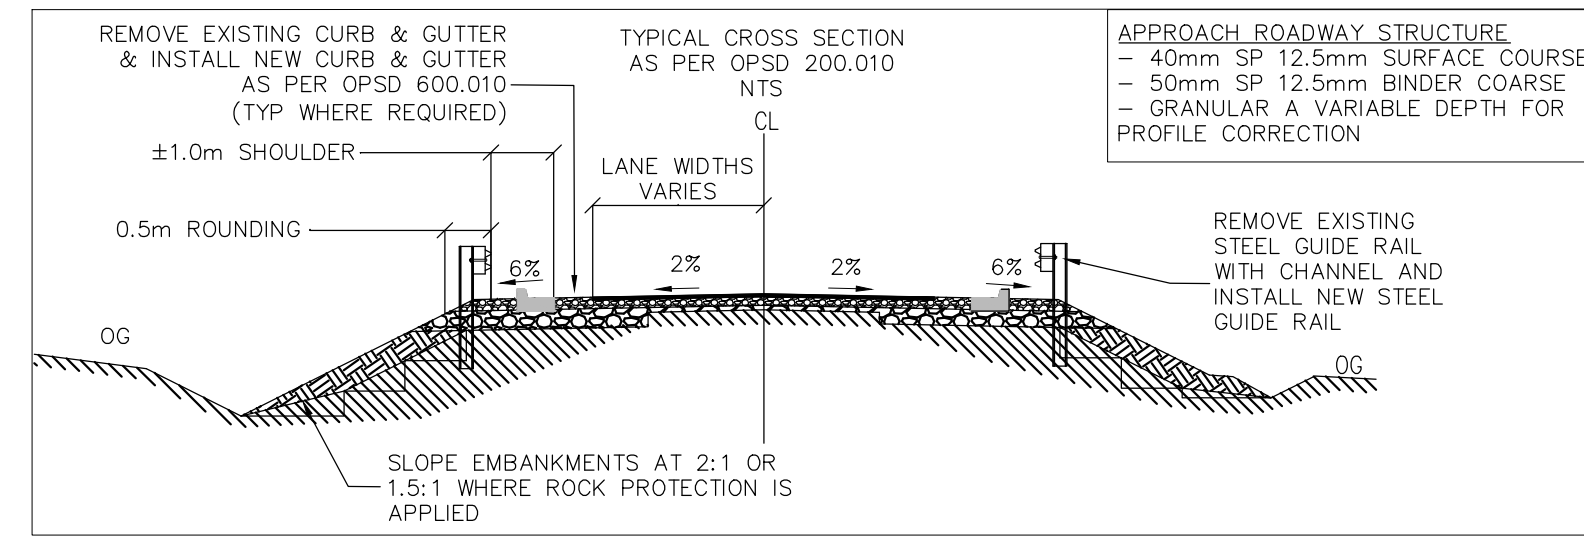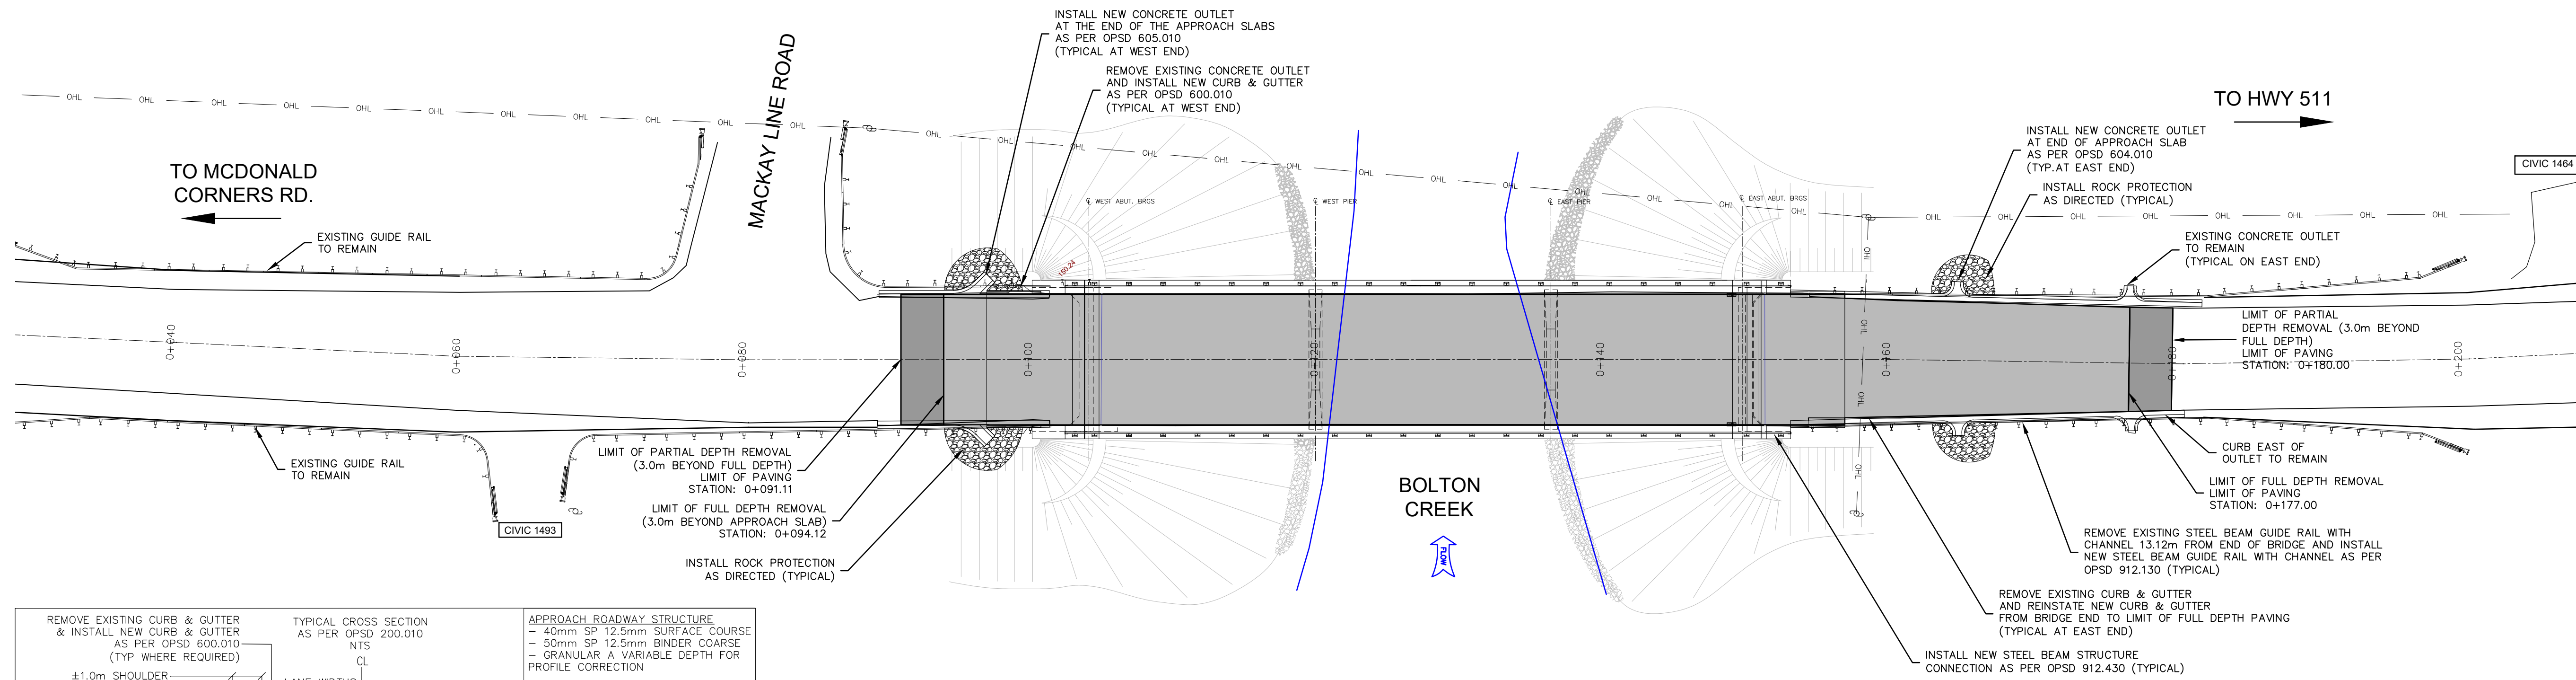


GENERAL NOTES:  
 ALL INFORMATION TO BE VERIFIED ON SITE PRIOR TO COMMENCING ANY WORK. ANY DISCREPANCIES ARE TO BE REPORTED TO THE CONSULTANT IMMEDIATELY.  
 ALL UTILITY LOCATIONS SHOWN ON THE DRAWINGS ARE APPROXIMATE. THE CONTRACTOR SHALL CONFIRM THE LOCATION ON SITE AND ASSUME ALL LIABILITY FOR DAMAGE TO ALL UTILITIES.  
 EXCLUDING THE BENCHMARK AND DESCRIPTION PROVIDED FOR THIS PROJECT, NO OTHER ELEVATIONS ARE TO BE USED AS A REFERENCE ELEVATION FOR ANY PURPOSE.  
 METRIC NOTE:  
 ALL DIMENSIONS SHOWN ARE IN METRES OR MILLIMETRES, UNLESS OTHERWISE NOTED.  
 \*\* DRAWINGS ARE NOT TO BE SCALED \*\*

REVISIONS			
NO.	DATE	DESCRIPTION	BY
01	11/14/18	ISSUED FOR REVIEW	
02	01/04/19	ISSUED FOR FINAL REVIEW	
03	01/10/19	ISSUED FOR TENDER	

LEGEND:  

 FULL DEPTH REMOVAL  
 PARTIAL DEPTH REMOVAL

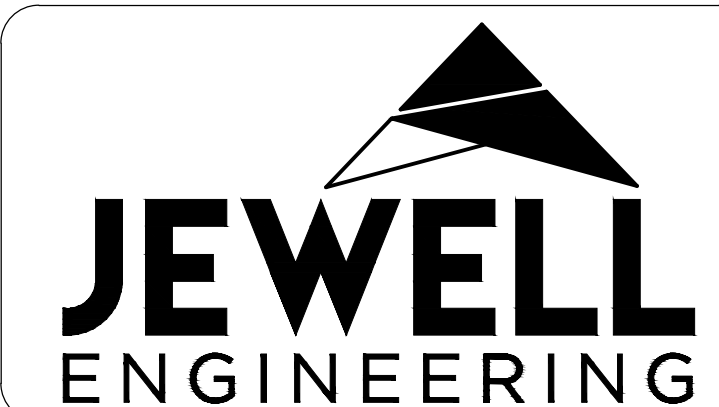


COUNTY OF LANARK  
 BOLTON CREEK BRIDGE  
 REHABILITATION

CONTRACT No.: C-07-2019-19-E0  
 FALLBROOK ROAD, BALDERSON ON


PLAN & PROFILE

DRAWN BY: BNW PROJECT NO: 180-4318  
 DESIGNED BY: CB DATE: January 2019  
 CHECKED BY: CB SCALE: HORIZONTAL - 1:250 VERTICAL - 1:100  
 APPROVED BY: CB CONTRACT NO: C-07-2019-19-E0 DRAWING NO: 01

### STAGE ONE

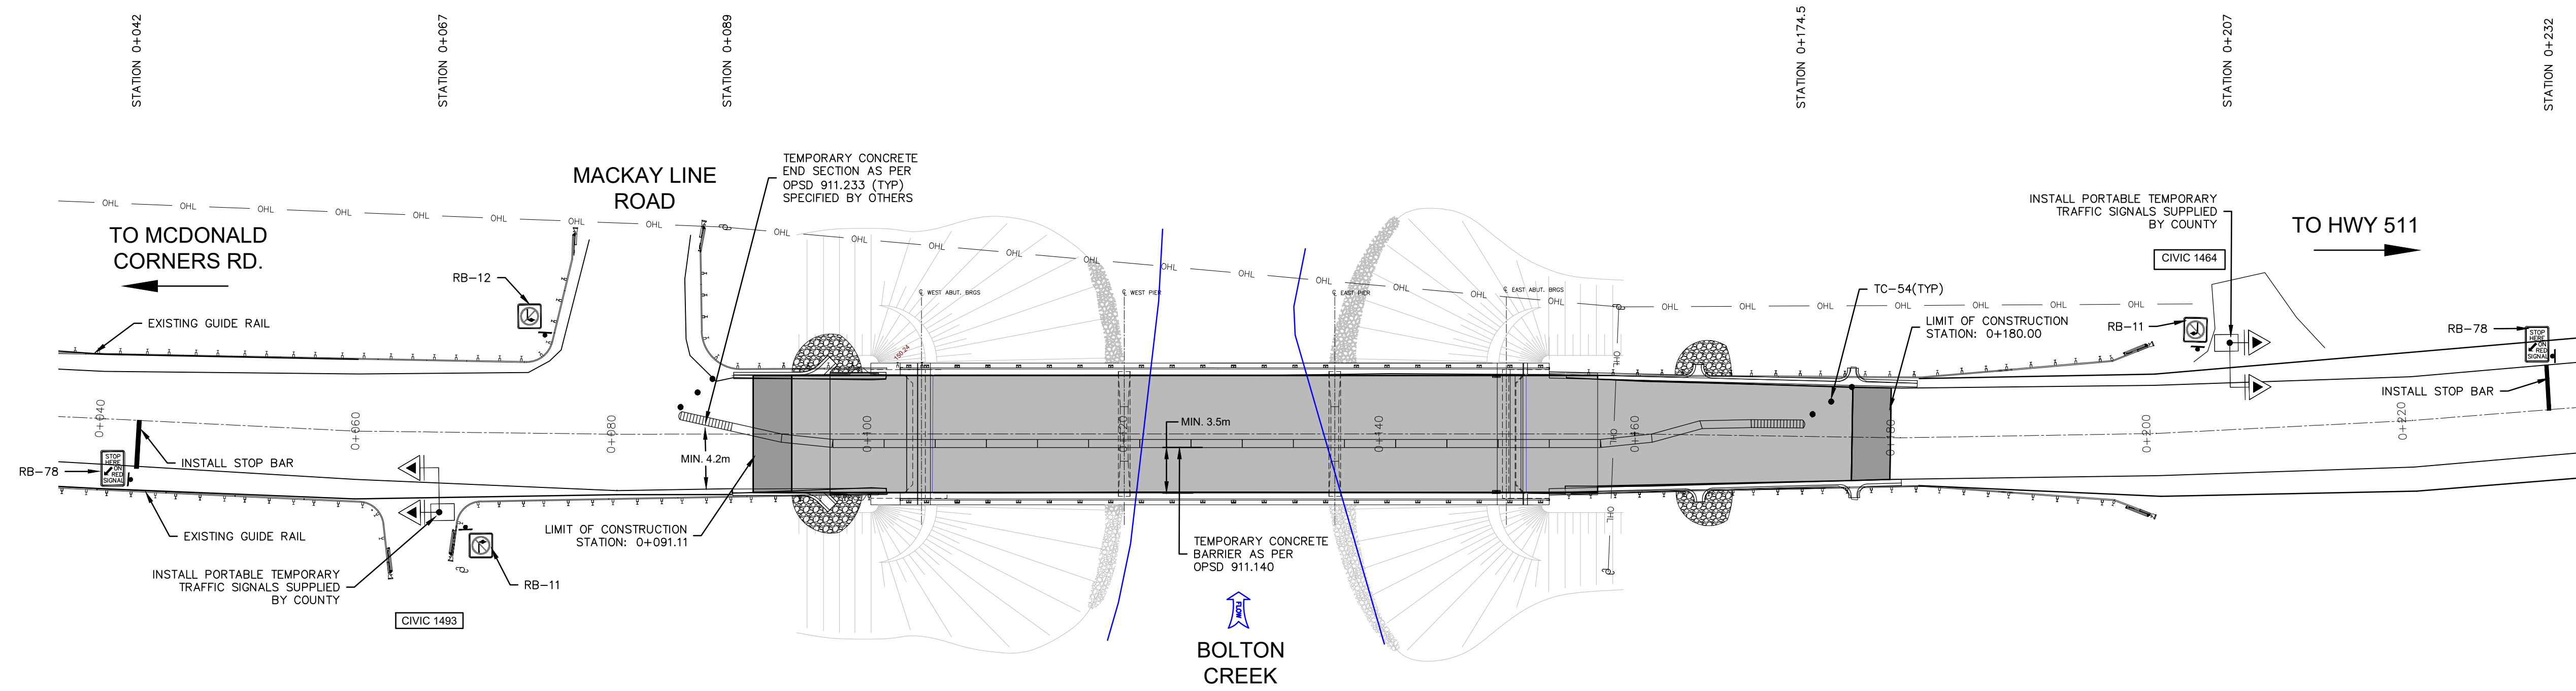


### STAGE TWO

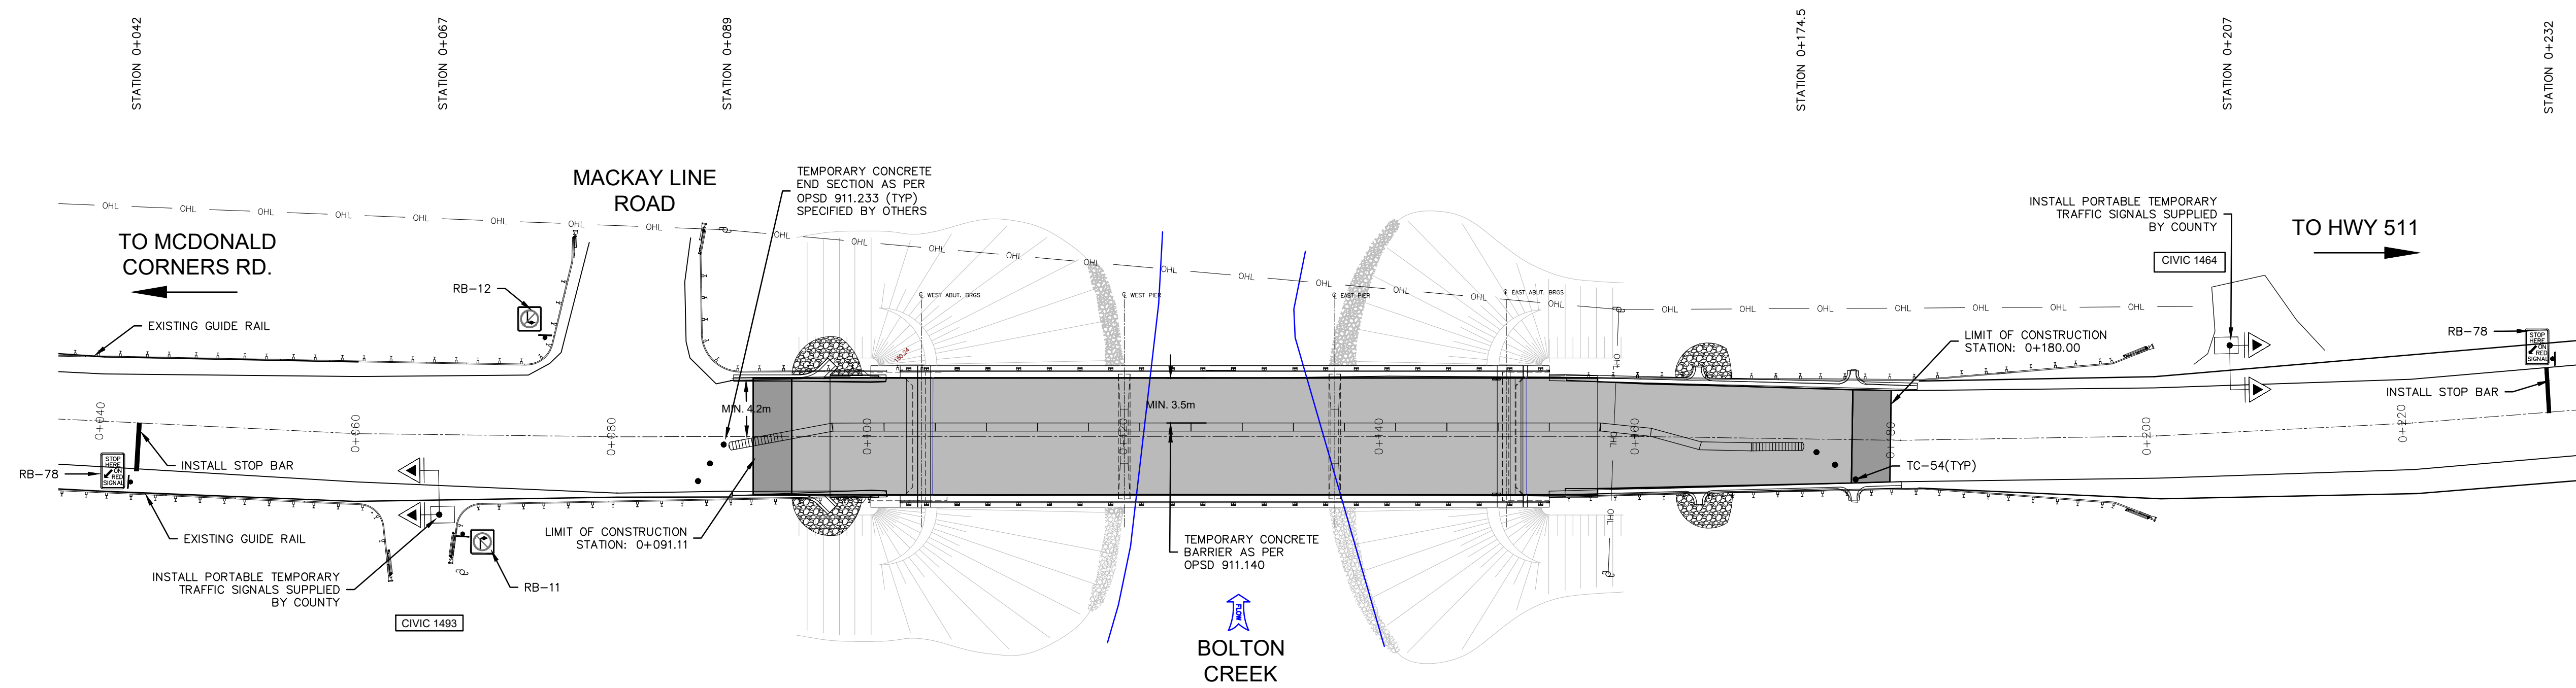

GENERAL NOTES:  
 ALL INFORMATION TO BE VERIFIED ON SITE PRIOR TO COMMENCING ANY WORK. ANY DISCREPANCIES ARE TO BE REPORTED TO THE CONSULTANT IMMEDIATELY.  
 ALL UTILITY LOCATIONS SHOWN ON THE DRAWINGS ARE APPROXIMATE. THE CONTRACTOR SHALL CONFIRM THE LOCATION ON SITE AND ASSUME ALL LIABILITY FOR DAMAGE TO ALL UTILITIES.  
 EXCLUDING THE BENCHMARK AND DESCRIPTION PROVIDED FOR THIS PROJECT, NO OTHER ELEVATIONS ARE TO BE USED AS A REFERENCE ELEVATION FOR ANY PURPOSE.  
 METRIC NOTE:  
 ALL DIMENSIONS SHOWN ARE IN METRES OR MILLIMETRES, UNLESS OTHERWISE NOTED.  
 \*\* DRAWINGS ARE NOT TO BE SCALED \*\*

REVISIONS			
NO.	DATE	DESCRIPTION	BY
01	11/14/18	ISSUED FOR REVIEW	
02	01/04/19	ISSUED FOR FINAL REVIEW	
03	01/10/19	ISSUED FOR TENDER	

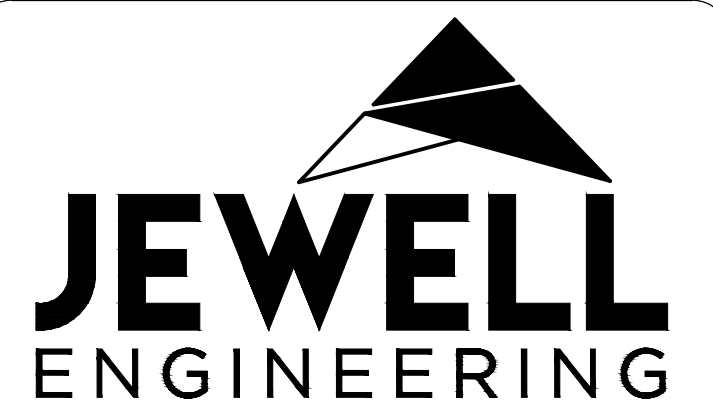

COUNTY OF LANARK  
 BOLTON CREEK BRIDGE  
 REHABILITATION

CONTRACT No.: C-07-2019-19-E0  
 FALLBROOK ROAD, BALDERSON ON

CONSTRUCTION STAGING

DRAWN BY: BNW PROJECT NO: 180-4318  
 DESIGNED BY: CB DATE: January 2019  
 CHECKED BY: CB SCALE: HORIZONTAL - 1:300  
 APPROVED BY: CB CONTRACT NO: C-07-2019-19-E0 DRAWING NO: 02